


1470 x 990mm solid base chamber, corbel, adjustable skirt, internal lid and flat sealed cover with frame.

For reference purposes only. This drawing is not a specification. Order against product code only. To enable continuous improvement of our products, the designs and specifications are subject to change without notice.

FIBRELITE 
PART OF OPW A DOVER COMPANY

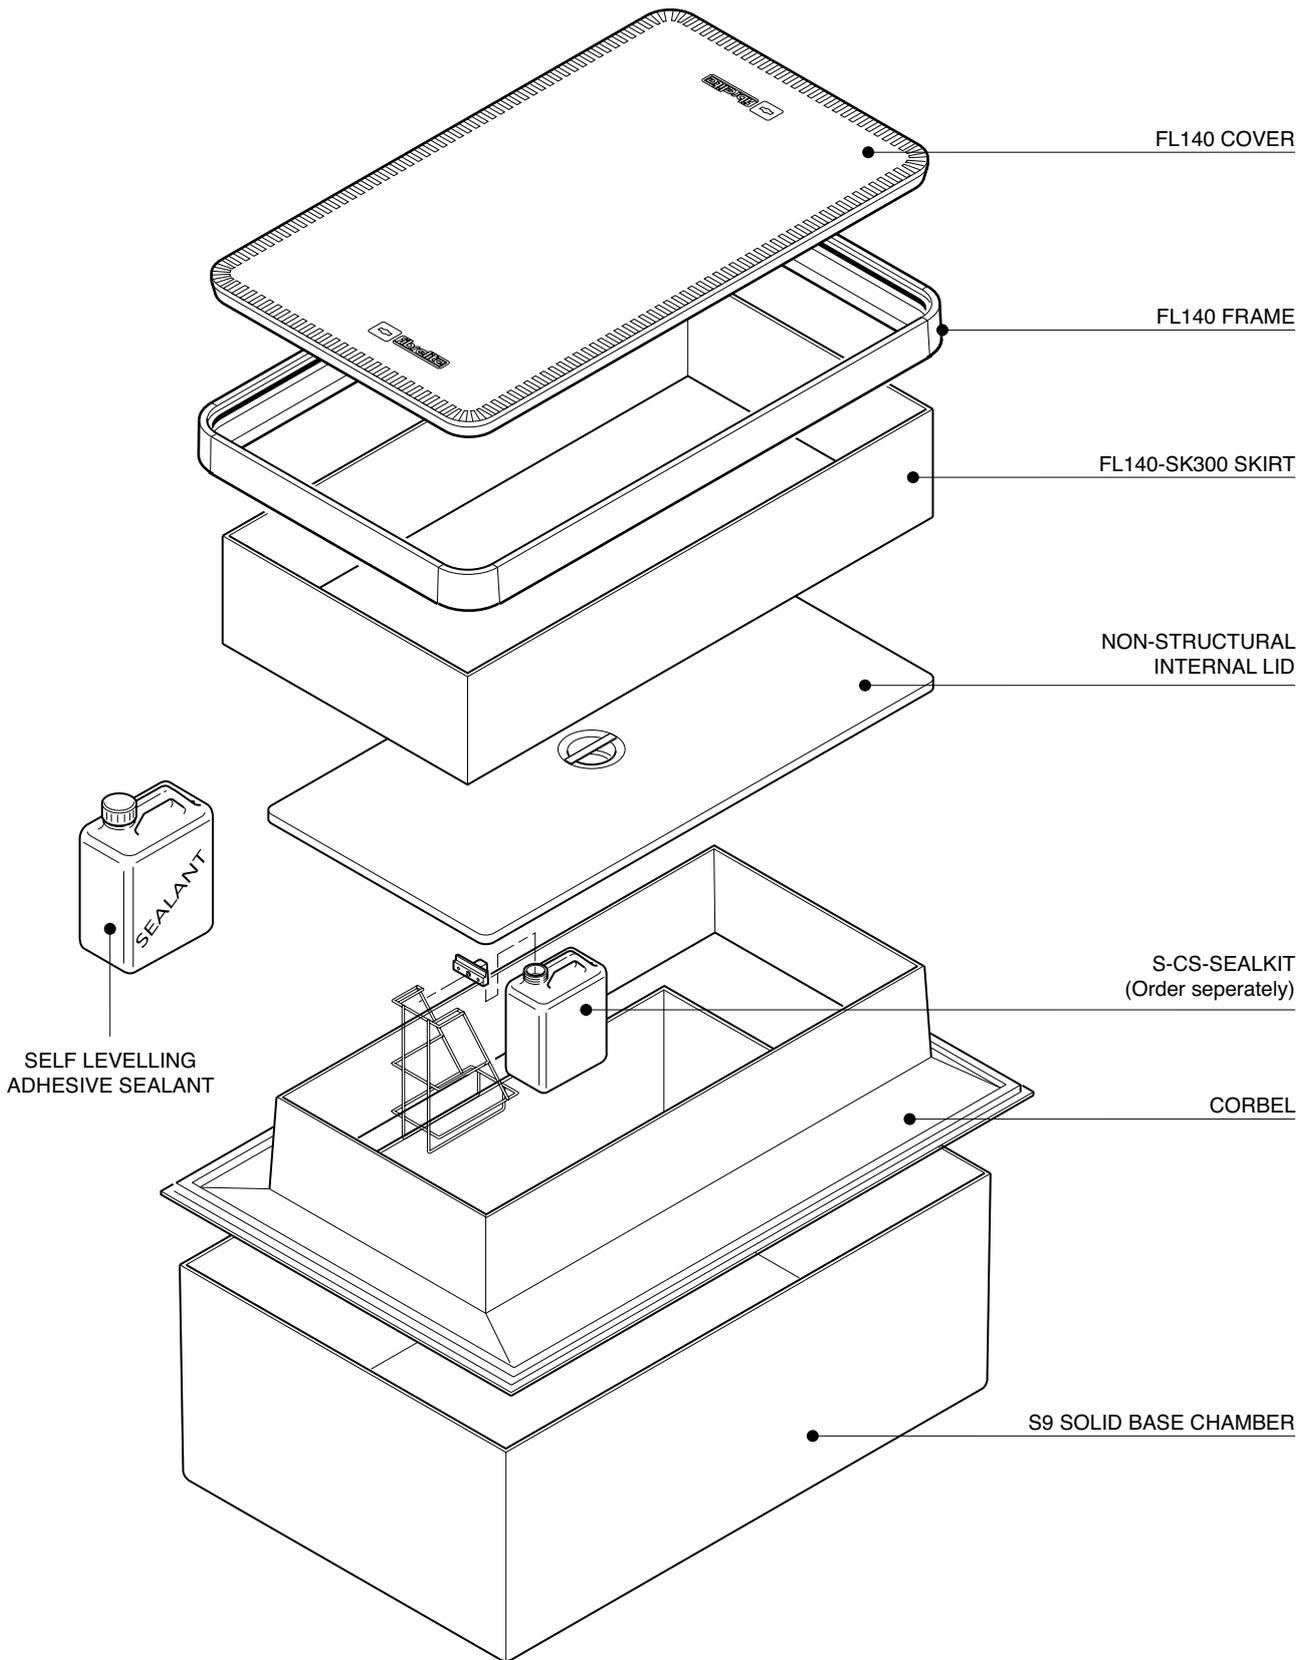


1470 x 990mm solid base chamber, corbel, adjustable skirt, internal lid and flat sealed cover with frame.

For reference purposes only. This drawing is not a specification. Order against product code only. To enable continuous improvement of our products, the designs and specifications are subject to change without notice.

FIBRELITE 
PART OF OPW A DOVER COMPANY

VERY IMPORTANT
 OUTER EDGE "A" OF FRAME SET 5 - 10MM
 ABOVE GENERAL FORECOURT AREA WITH
 CONCRETE RAMPED AWAY OVER 300MM.

Joint tied with
 600mm long x 12mm
 dowel at 600mm c/c.
 Half bonded

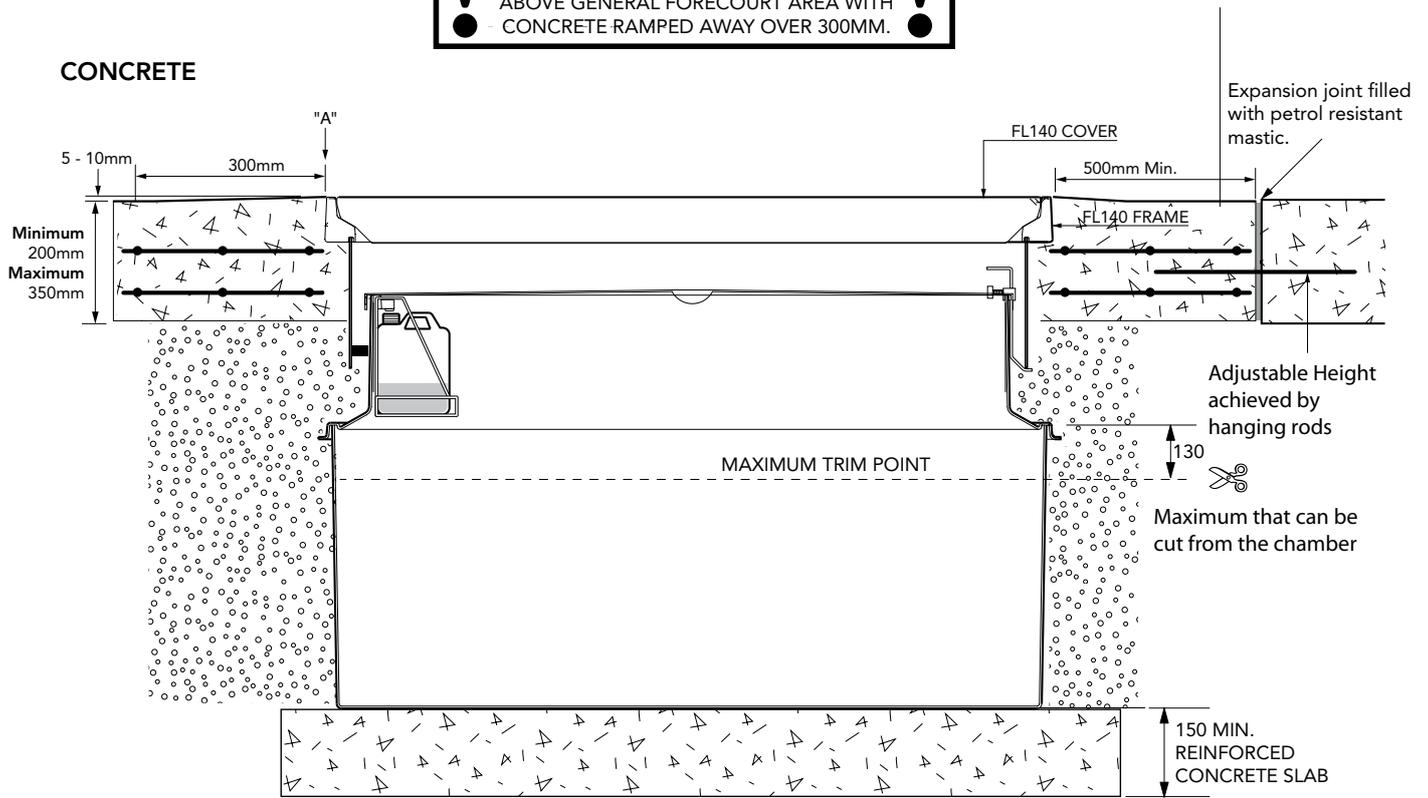

TARMACADAM
 CONCRETE
 PEA GRAVEL
 SAND

1470 x 990mm solid base chamber, corbel, adjustable skirt, internal lid and flat sealed cover with frame.

For reference purposes only. This drawing is not a specification. Order against product code only. To enable continuous improvement of our products, the designs and specifications are subject to change without notice.

FIBRELITE

PART OF OPW A DOVER COMPANY